













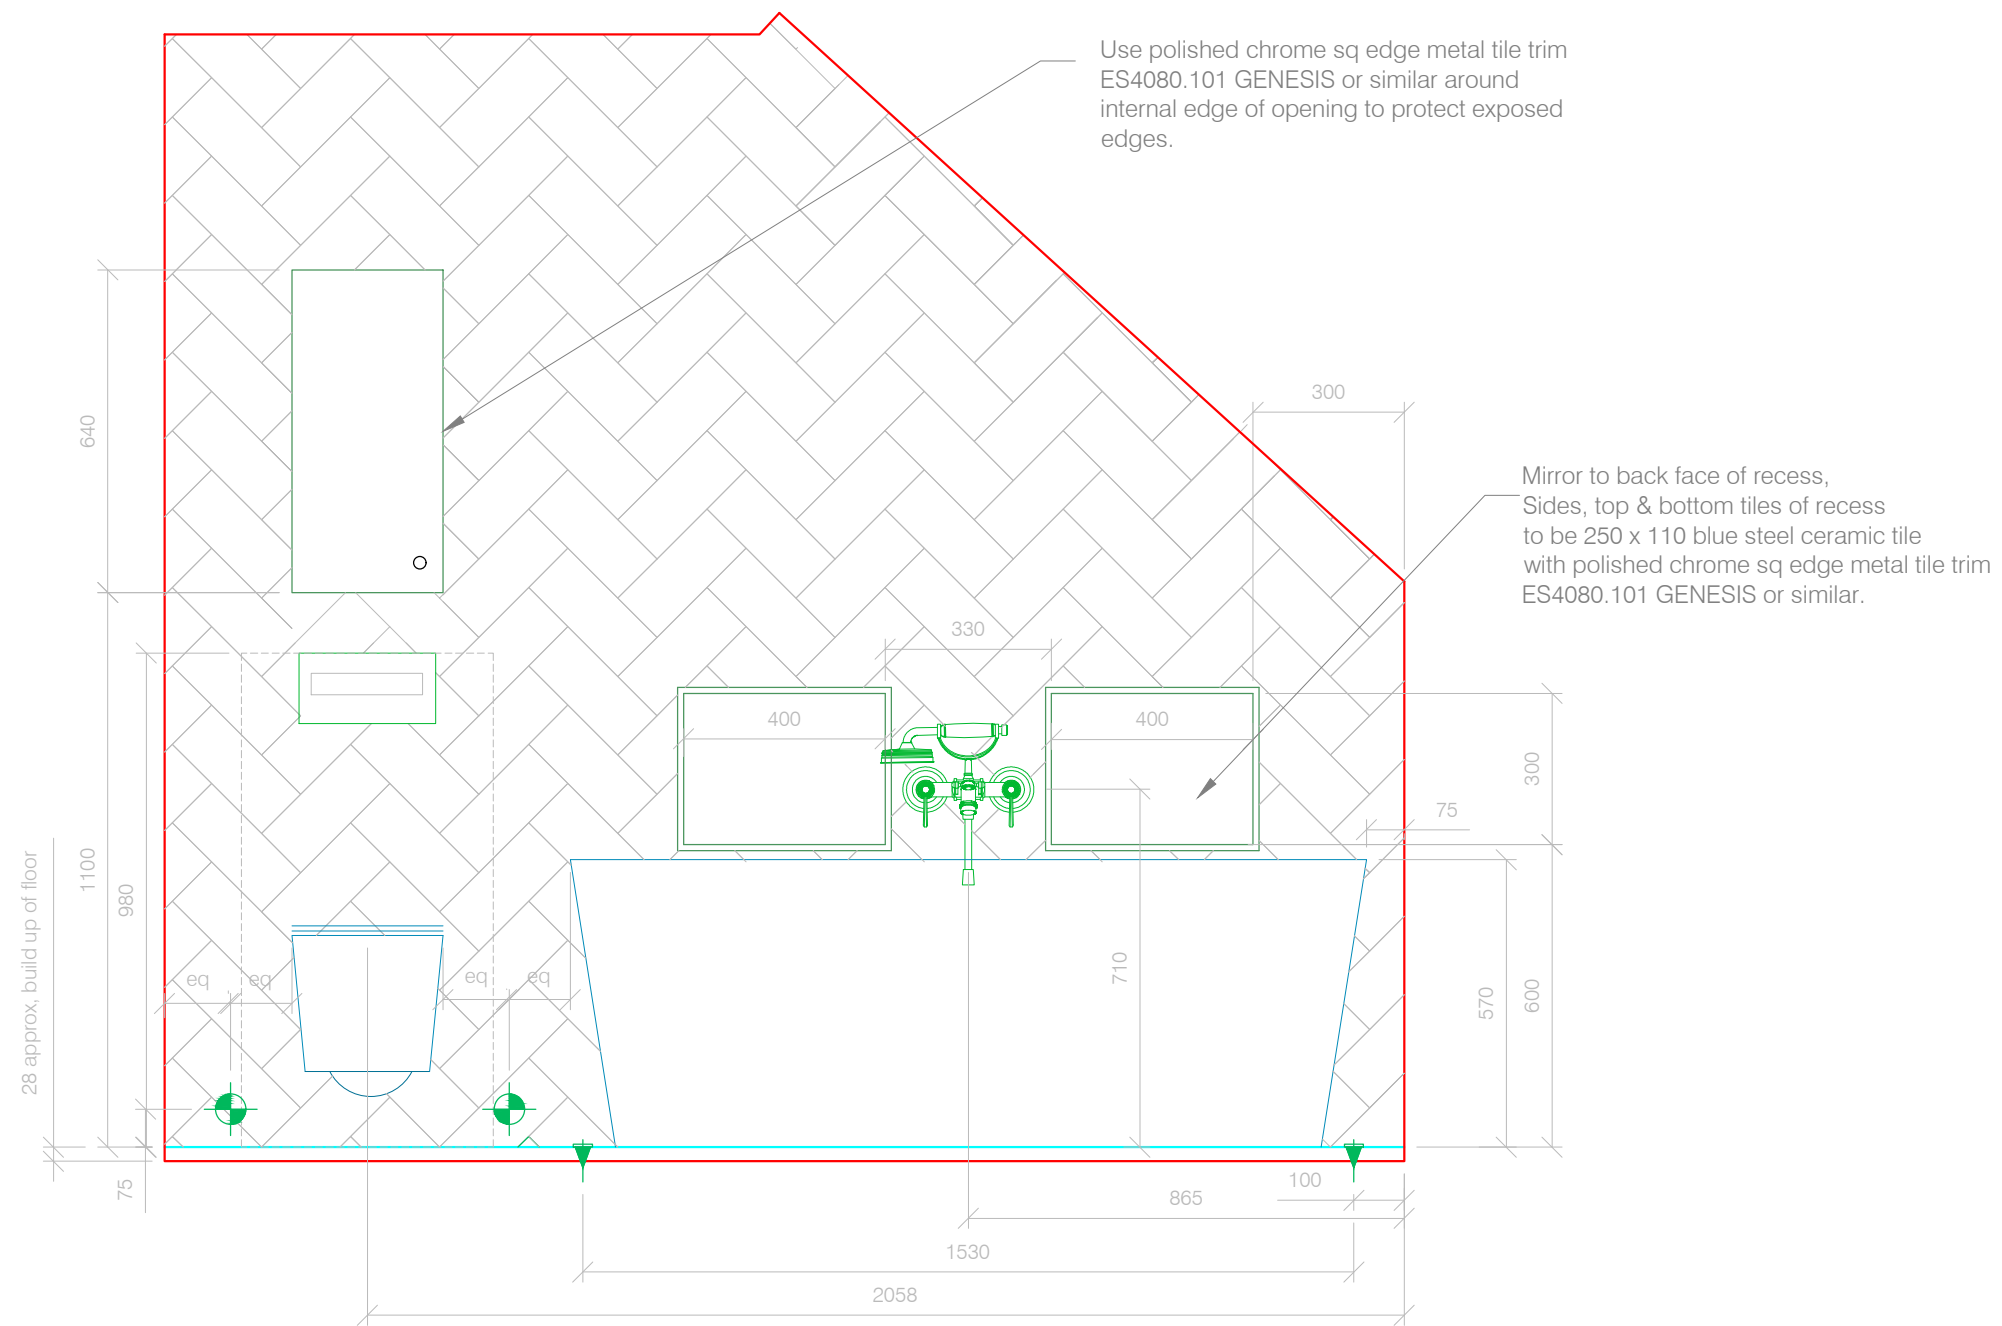
-  Fused spur for mirror light switched at unit
-  Under Floor Heating
-  Ceiling Recessed Spot lights X 4. CIRCUIT 1
-  15mm Round LED light ( 4 in one pack )  
2 No. either side of WC at low level  
2 No. recessed into floor either side of bath activated VIA PIR
-  Recessed spotlight downlighter in 2 x Niche above bath & 1 No. niche in shower CIRCUIT 2
-  3 No. Plinth Lights in front face of shower seat CIRCUIT 2
-  Extractor CIRCUIT 1 ( Exact position TBD on site ).
-  Shaver Socket within mirror cabinet
-  Passive Infrared Sensor

 South Oxfordshire Business Centre, Lower Road, Garsington, Oxfordshire, OX44 9DP Tel: 01865 368810 - E: info@instil-design.co.uk	DATE:	PAGE SIZE:	DISCLAIMER: These are design drawings only for guidance, all dimensions to be checked on site by contractor. Floor plans and elevations are intended to give a general indication of the proposed layout only. Please check all dimensions on site. If in doubt please call the showroom 01865 368810. INSTIL DESIGN.					
	SCALE:	DWG TITLE:	PROJECT:	DWG No:	DRAWN BY:	CLIENT:		
	x	A3	x	GA	x	M.E	x	Revision




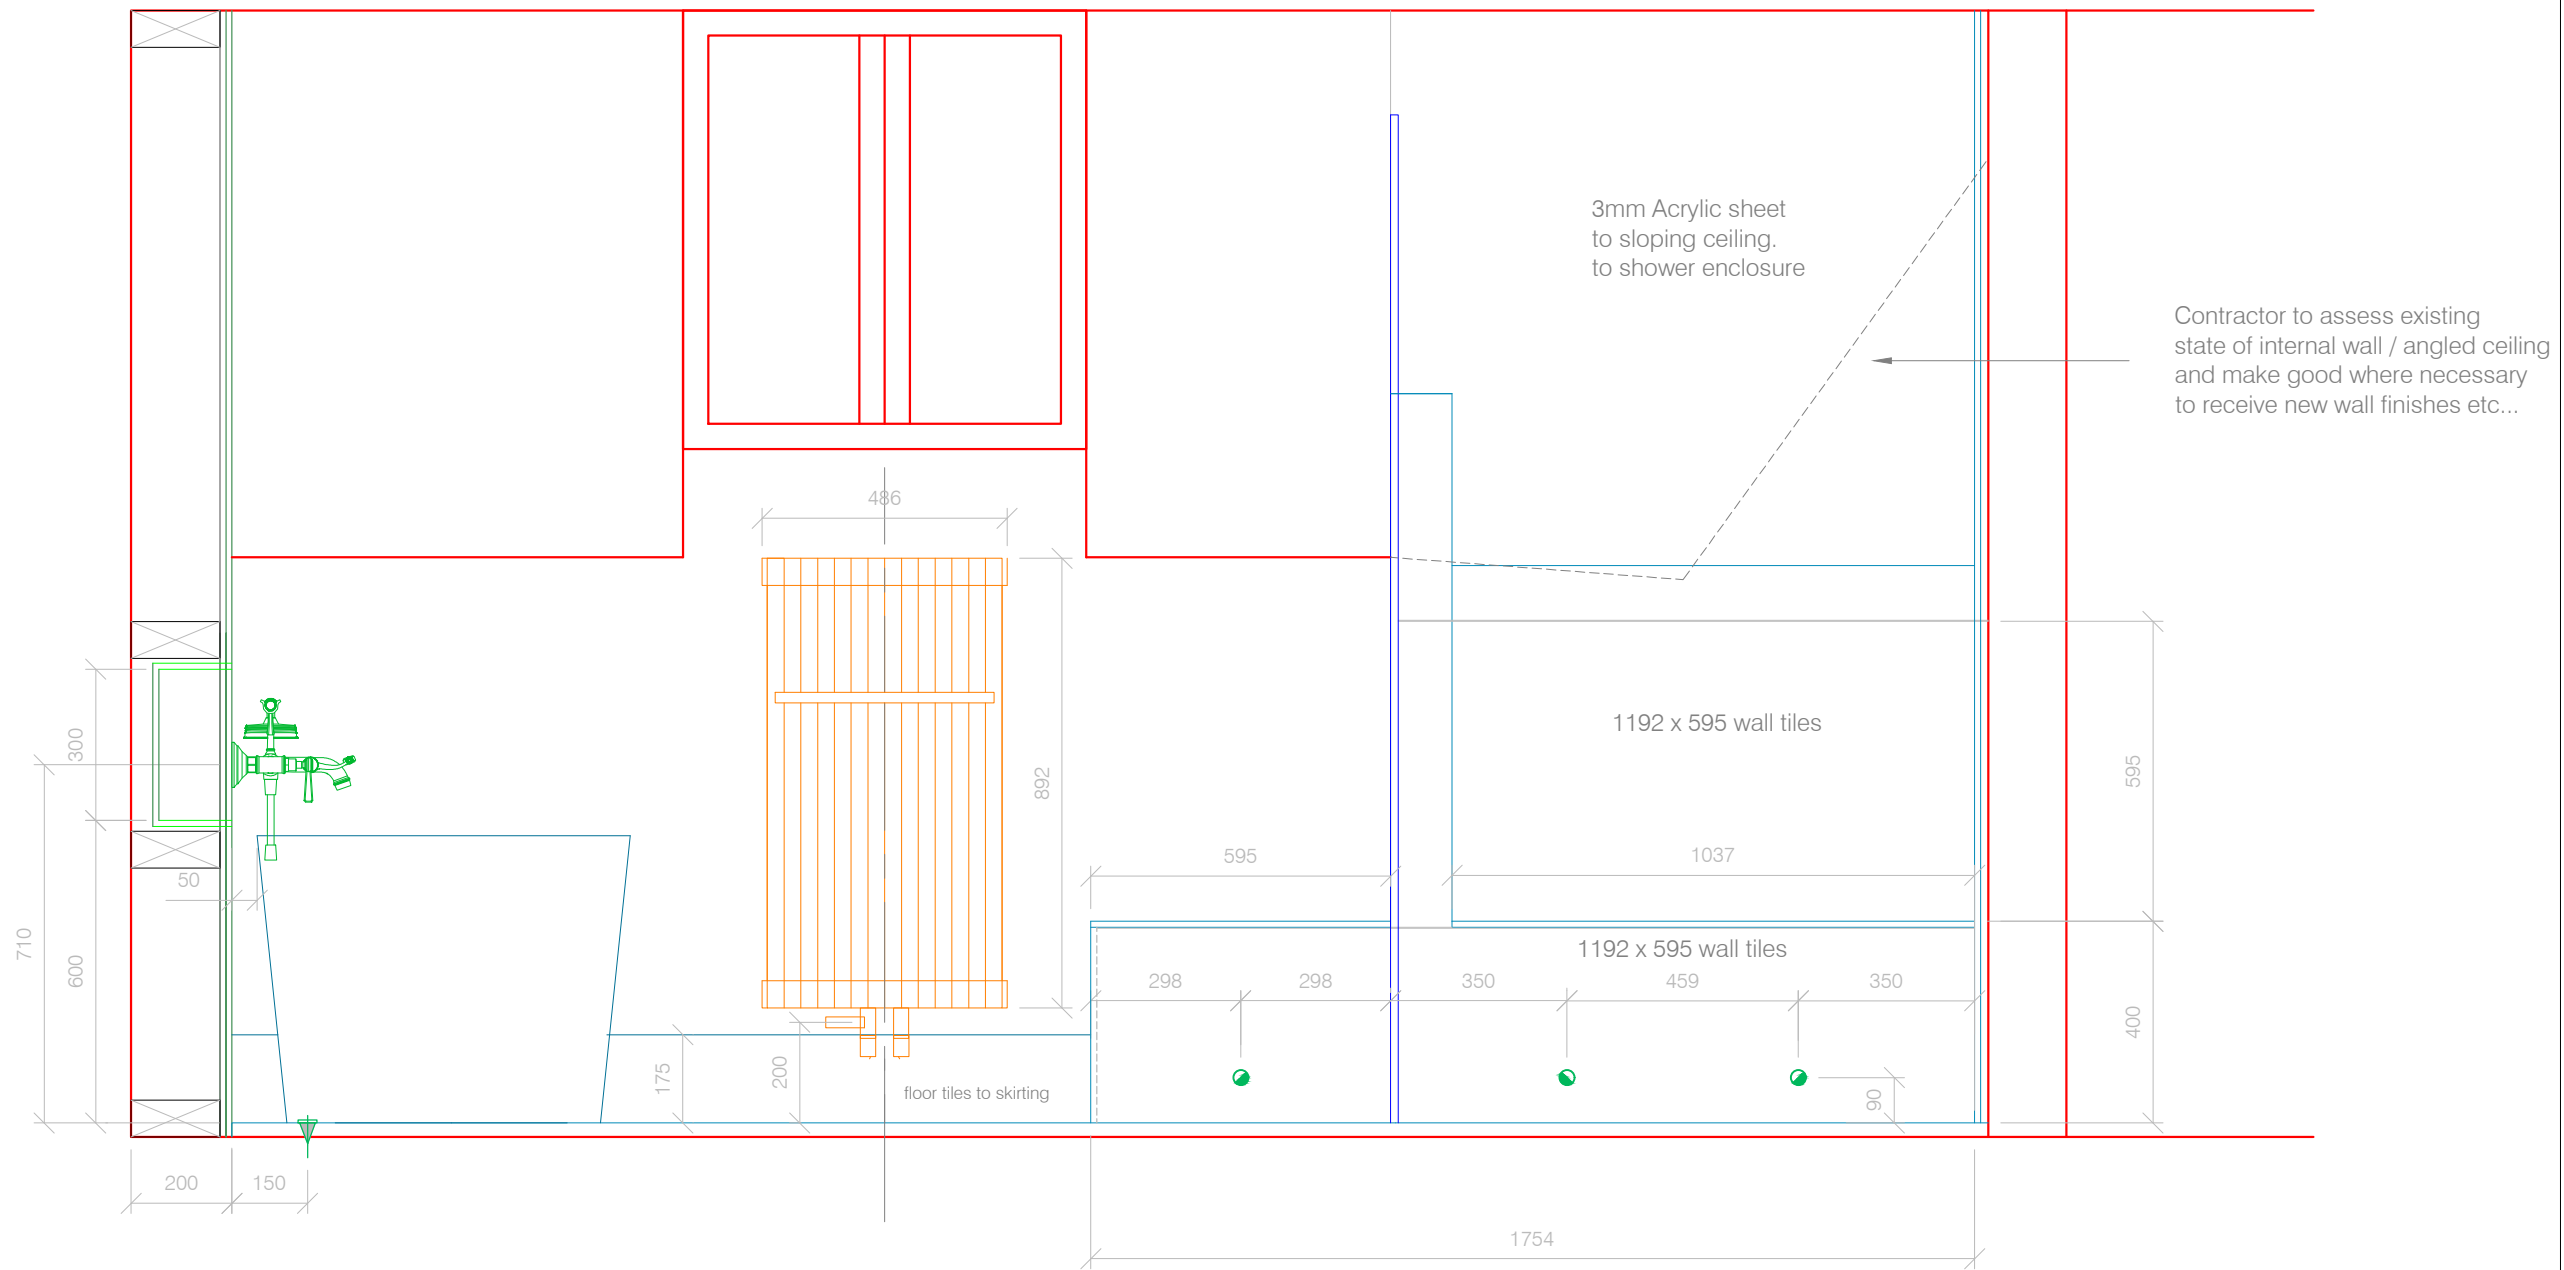
# ELEVATION A

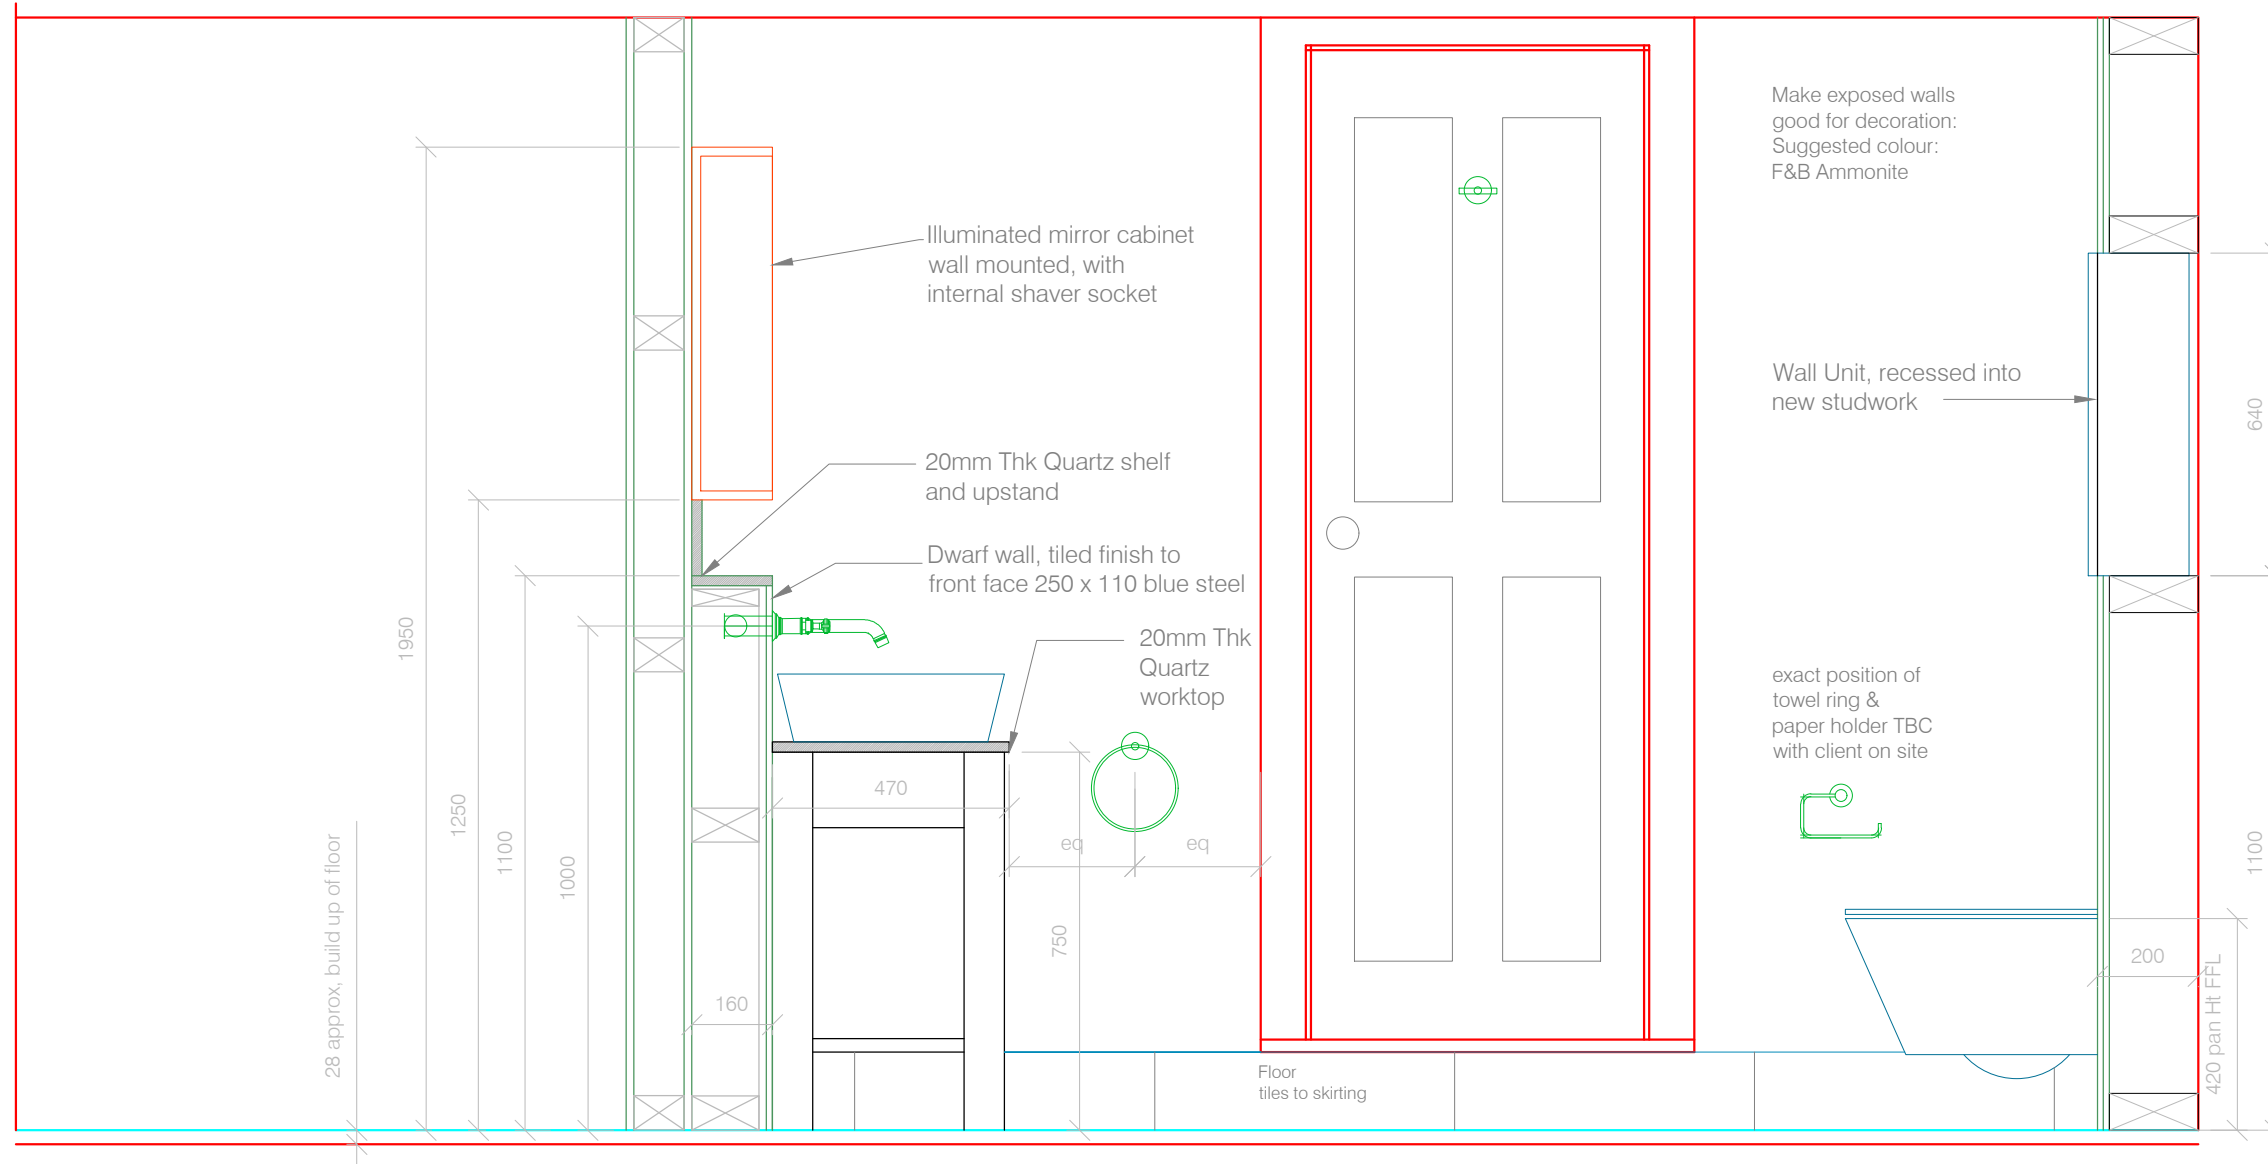 <p>South Oxfordshire Business Centre, Lower Road, Garsington, Oxfordshire, OX44 9DP Tel: 01865 368810 - E: info@instil-design.co.uk</p>	DATE: x	PAGE SIZE: A3	DISCLAIMER: These are design drawings only for guidance, all dimensions to be checked on site by contractor. Floor plans and elevations are intended to give a general indication of the proposed layout only. Please check all dimesnions on site. If in doubt please call the showroom 01865 368810. INSTIL DESIGN.				Revision
	SCALE: 1-15	DWG TITLE: Elevation A	PROJECT: x	DWG No: x	DRAWN BY: M.E	CLIENT: x	




# ELEVATION B

 South Oxfordshire Business Centre, Lower Road, Garsington, Oxfordshire, OX44 9DP Tel: 01865 368810 - E: info@instil-design.co.uk	DATE: x	PAGE SIZE: A3	DISCLAIMER: These are design drawings only for guidance, all dimensions to be checked on site by contractor. Floor plans and elevations are intended to give a general indication of the proposed layout only. Please check all dimensions on site. If in doubt please call the showroom 01865 368810. INSTIL DESIGN.			
	SCALE: 1/15	DWG TITLE: x	PROJECT: EN Suite	DWG No: x	DRAWN BY: M.E	CLIENT: x
						Revision



ELEVATION C

DATE: x	PAGE SIZE: A3	DISCLAIMER: These are design drawings only for guidance, all dimensions to be checked on site by contractor. Floor plans and elevations are intended to give a general indication of the proposed layout only. Please check all dimensions on site. If in doubt please call the showroom 01865 368810. INSTIL DESIGN.				
SCALE: 1/15	DWG TITLE: Elevation C	PROJECT: x	DWG No: x	DRAWN BY: M.E	CLIENT: x	Revision

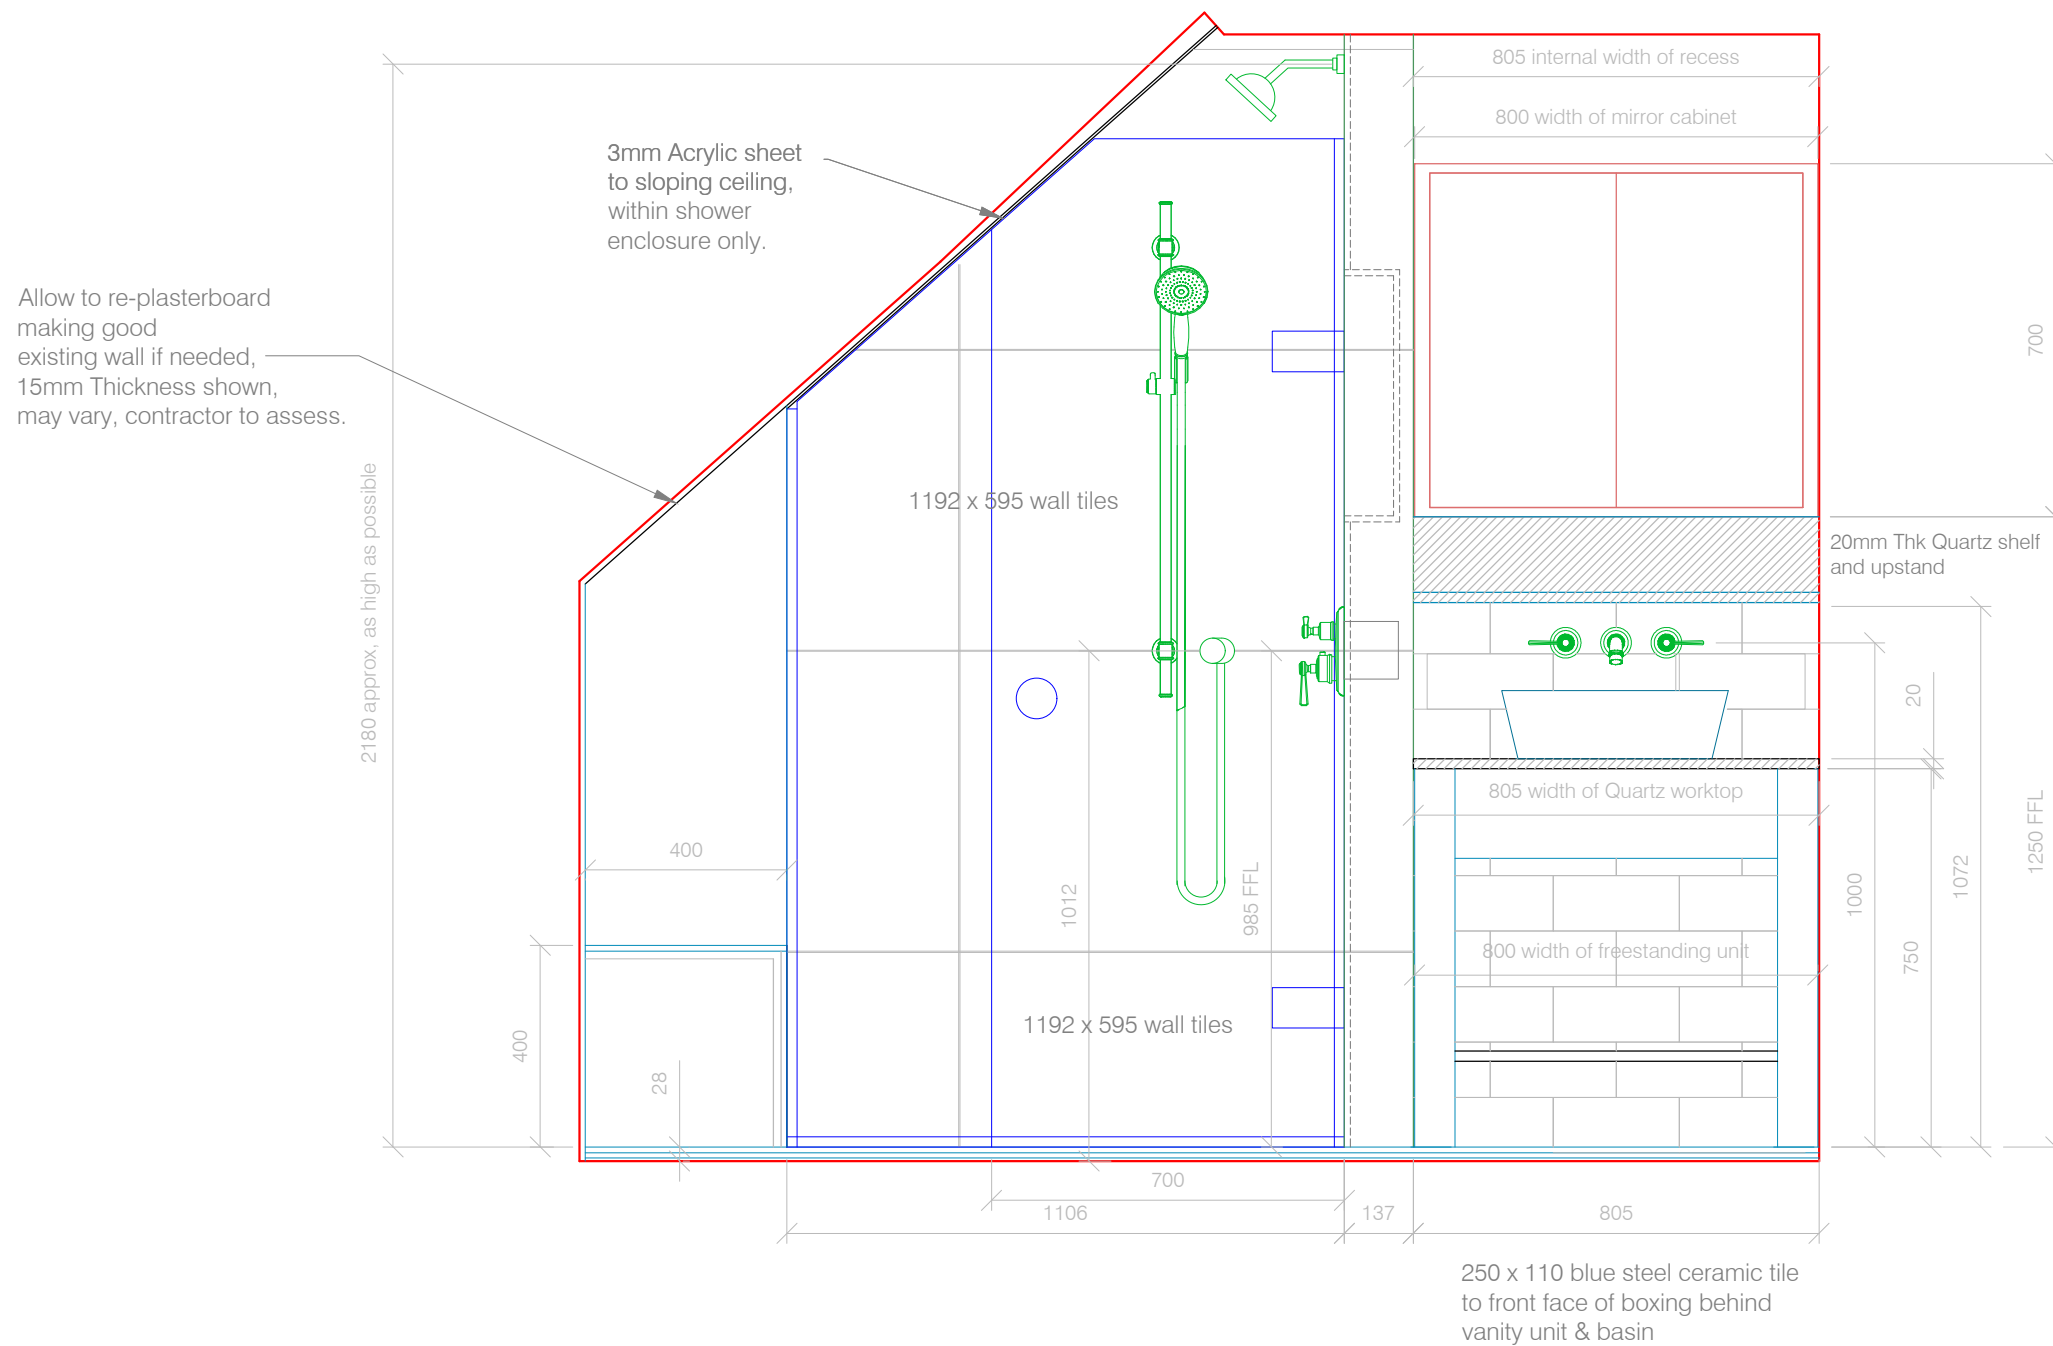

## ELEVATION D

**InStil** ● ● ●  
DESIGN

South Oxfordshire Business Centre, Lower Road,  
Garsington, Oxfordshire, OX44 9DP  
Tel: 01865 368810 - E: info@instil-design.co.uk

DATE:

x

PAGE SIZE:

A3

DISCLAIMER: These are design drawings only for guidance, all dimensions to be checked on site by contractor. Floor plans and elevations are intended to give a general indication of the proposed layout only. Please check all dimensions on site. If in doubt please call the showroom 01865 368810. INSTIL DESIGN.

SCALE:

1/15

DWG TITLE:

Elevation D & E

PROJECT:

x

DWG No:

x

DRAWN BY:

M.E

CLIENT:

x

Revision